


SIDE ELEVATION EAVES SKIRTS

Outside measurements only


*Measurement based on Vacuum-formed black PVC eaves skirt approximately 0.5mm thickness. All measurements are approximate.

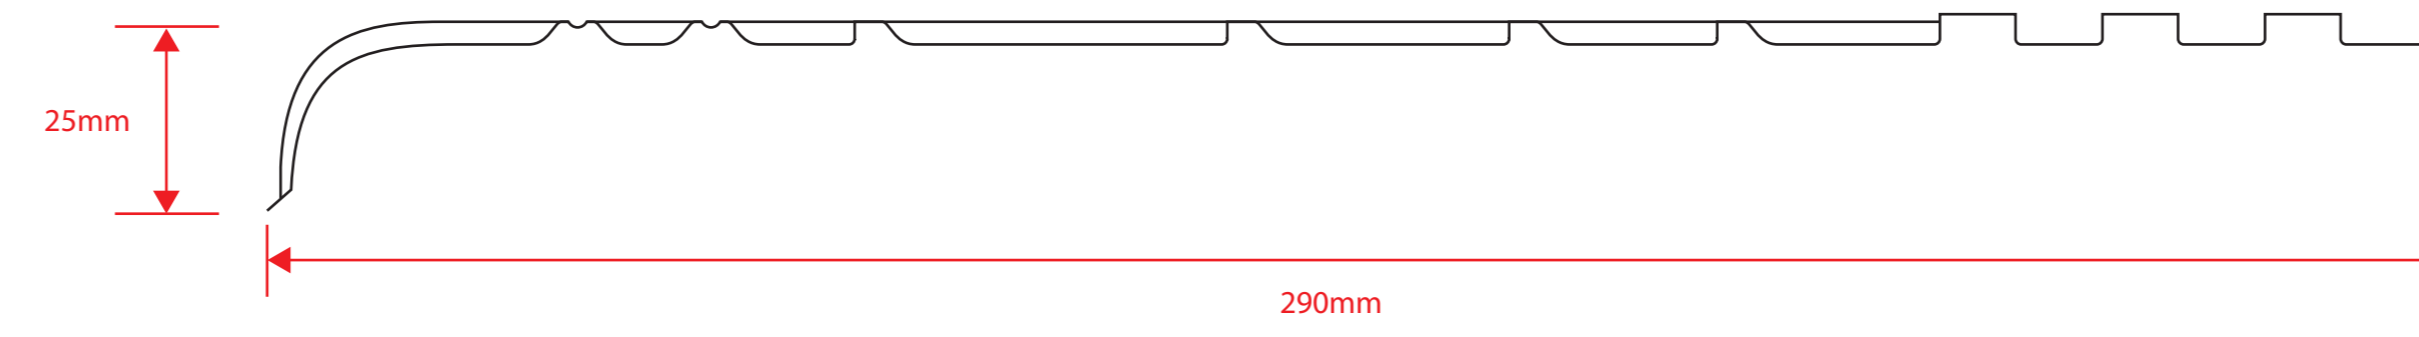

PLAN EAVES SKIRTS

Outside measurements only

*Measurement based on Vacuum-formed black PVC eaves skirt approximately 0.5mm thickness. All measurements are approximate.

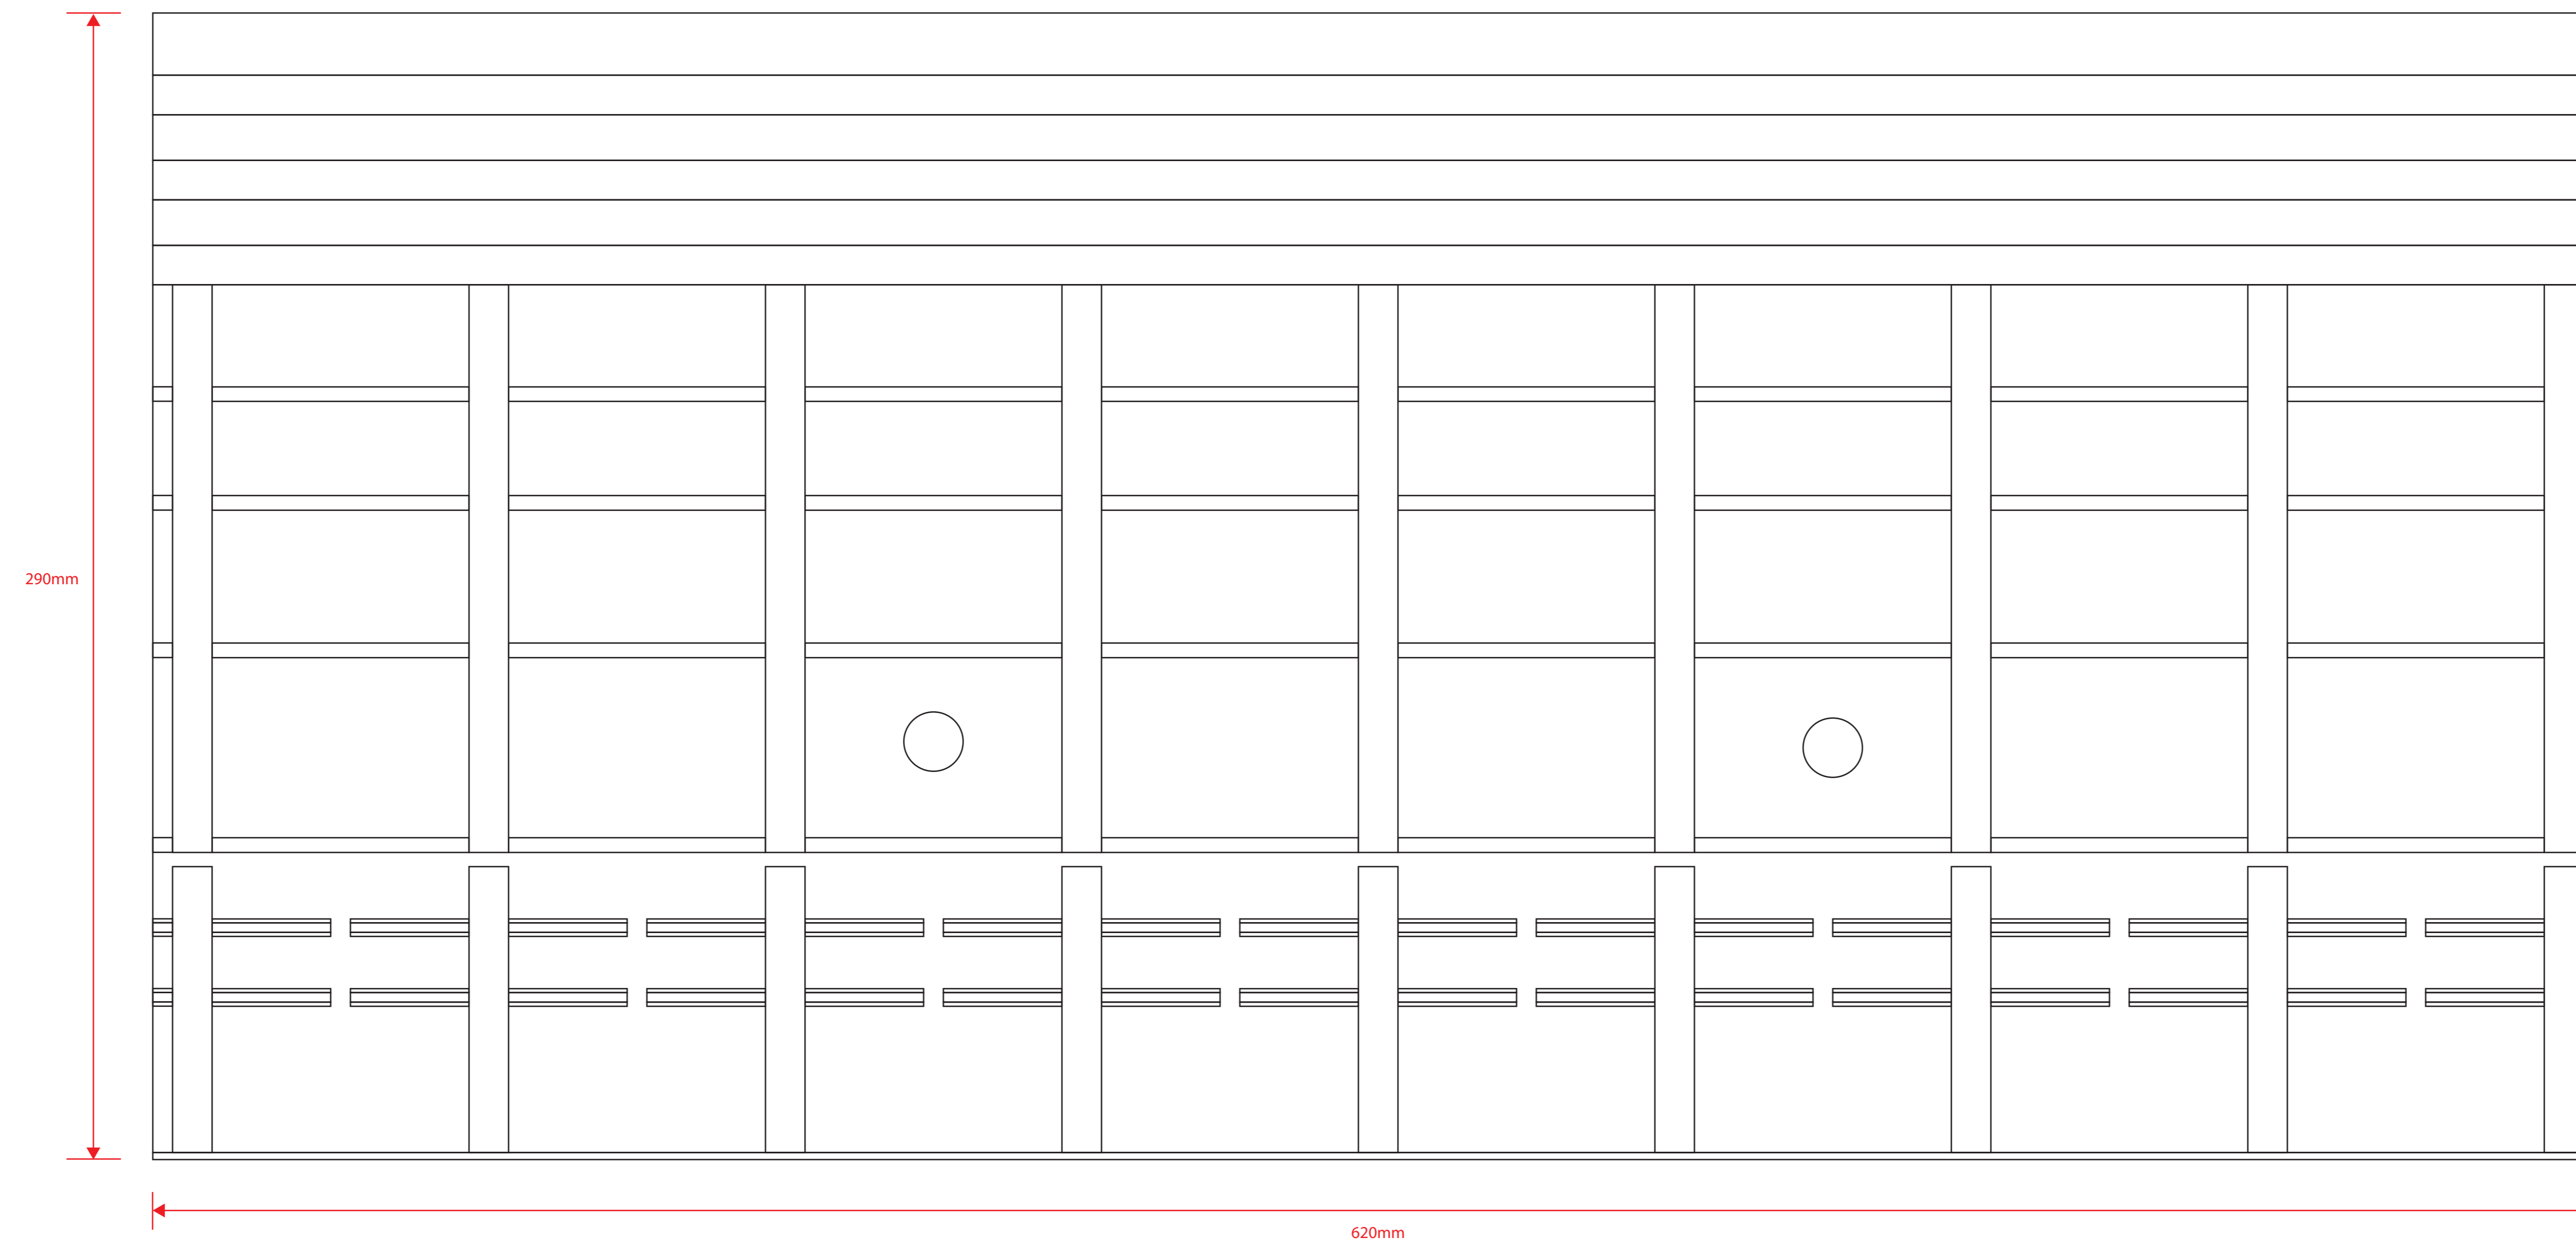


290mm

620mm

FRONT ELEVATION EAVES SKIRTS

Outside measurements only

*Measurement based on Vacuum-formed black PVC eaves skirt approximately 0.5mm thickness. All measurements are approximate.

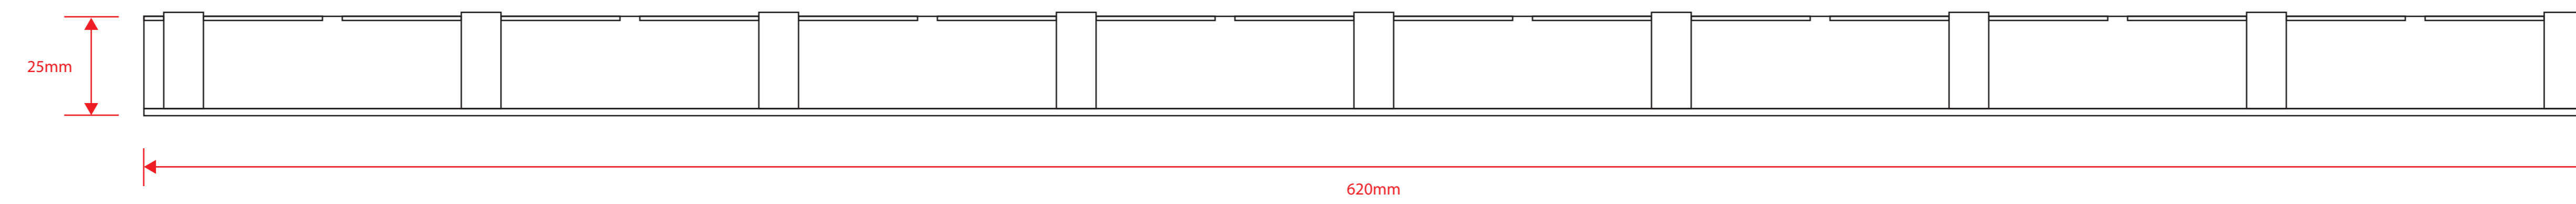

25mm

620mm

NOTES:

Sold as part of a 6m linear length package, 10 units in each package.

TEVK10 = Kit comprises 6 lengths of 10,000mm/m air flow over fascia vent, 1 x 300mm x 6m rafter roll and 10 eaves skirts.

TEVK25 = Kit comprises 6 lengths of 25,000mm/m air flow over fascia vent and 10 eaves skirts (rafter roll available separately for this kit).