


## PLAN

Outside measurements only


\*Measurement based on TapcoSlate, 5mm thick. All measurements are approximate.

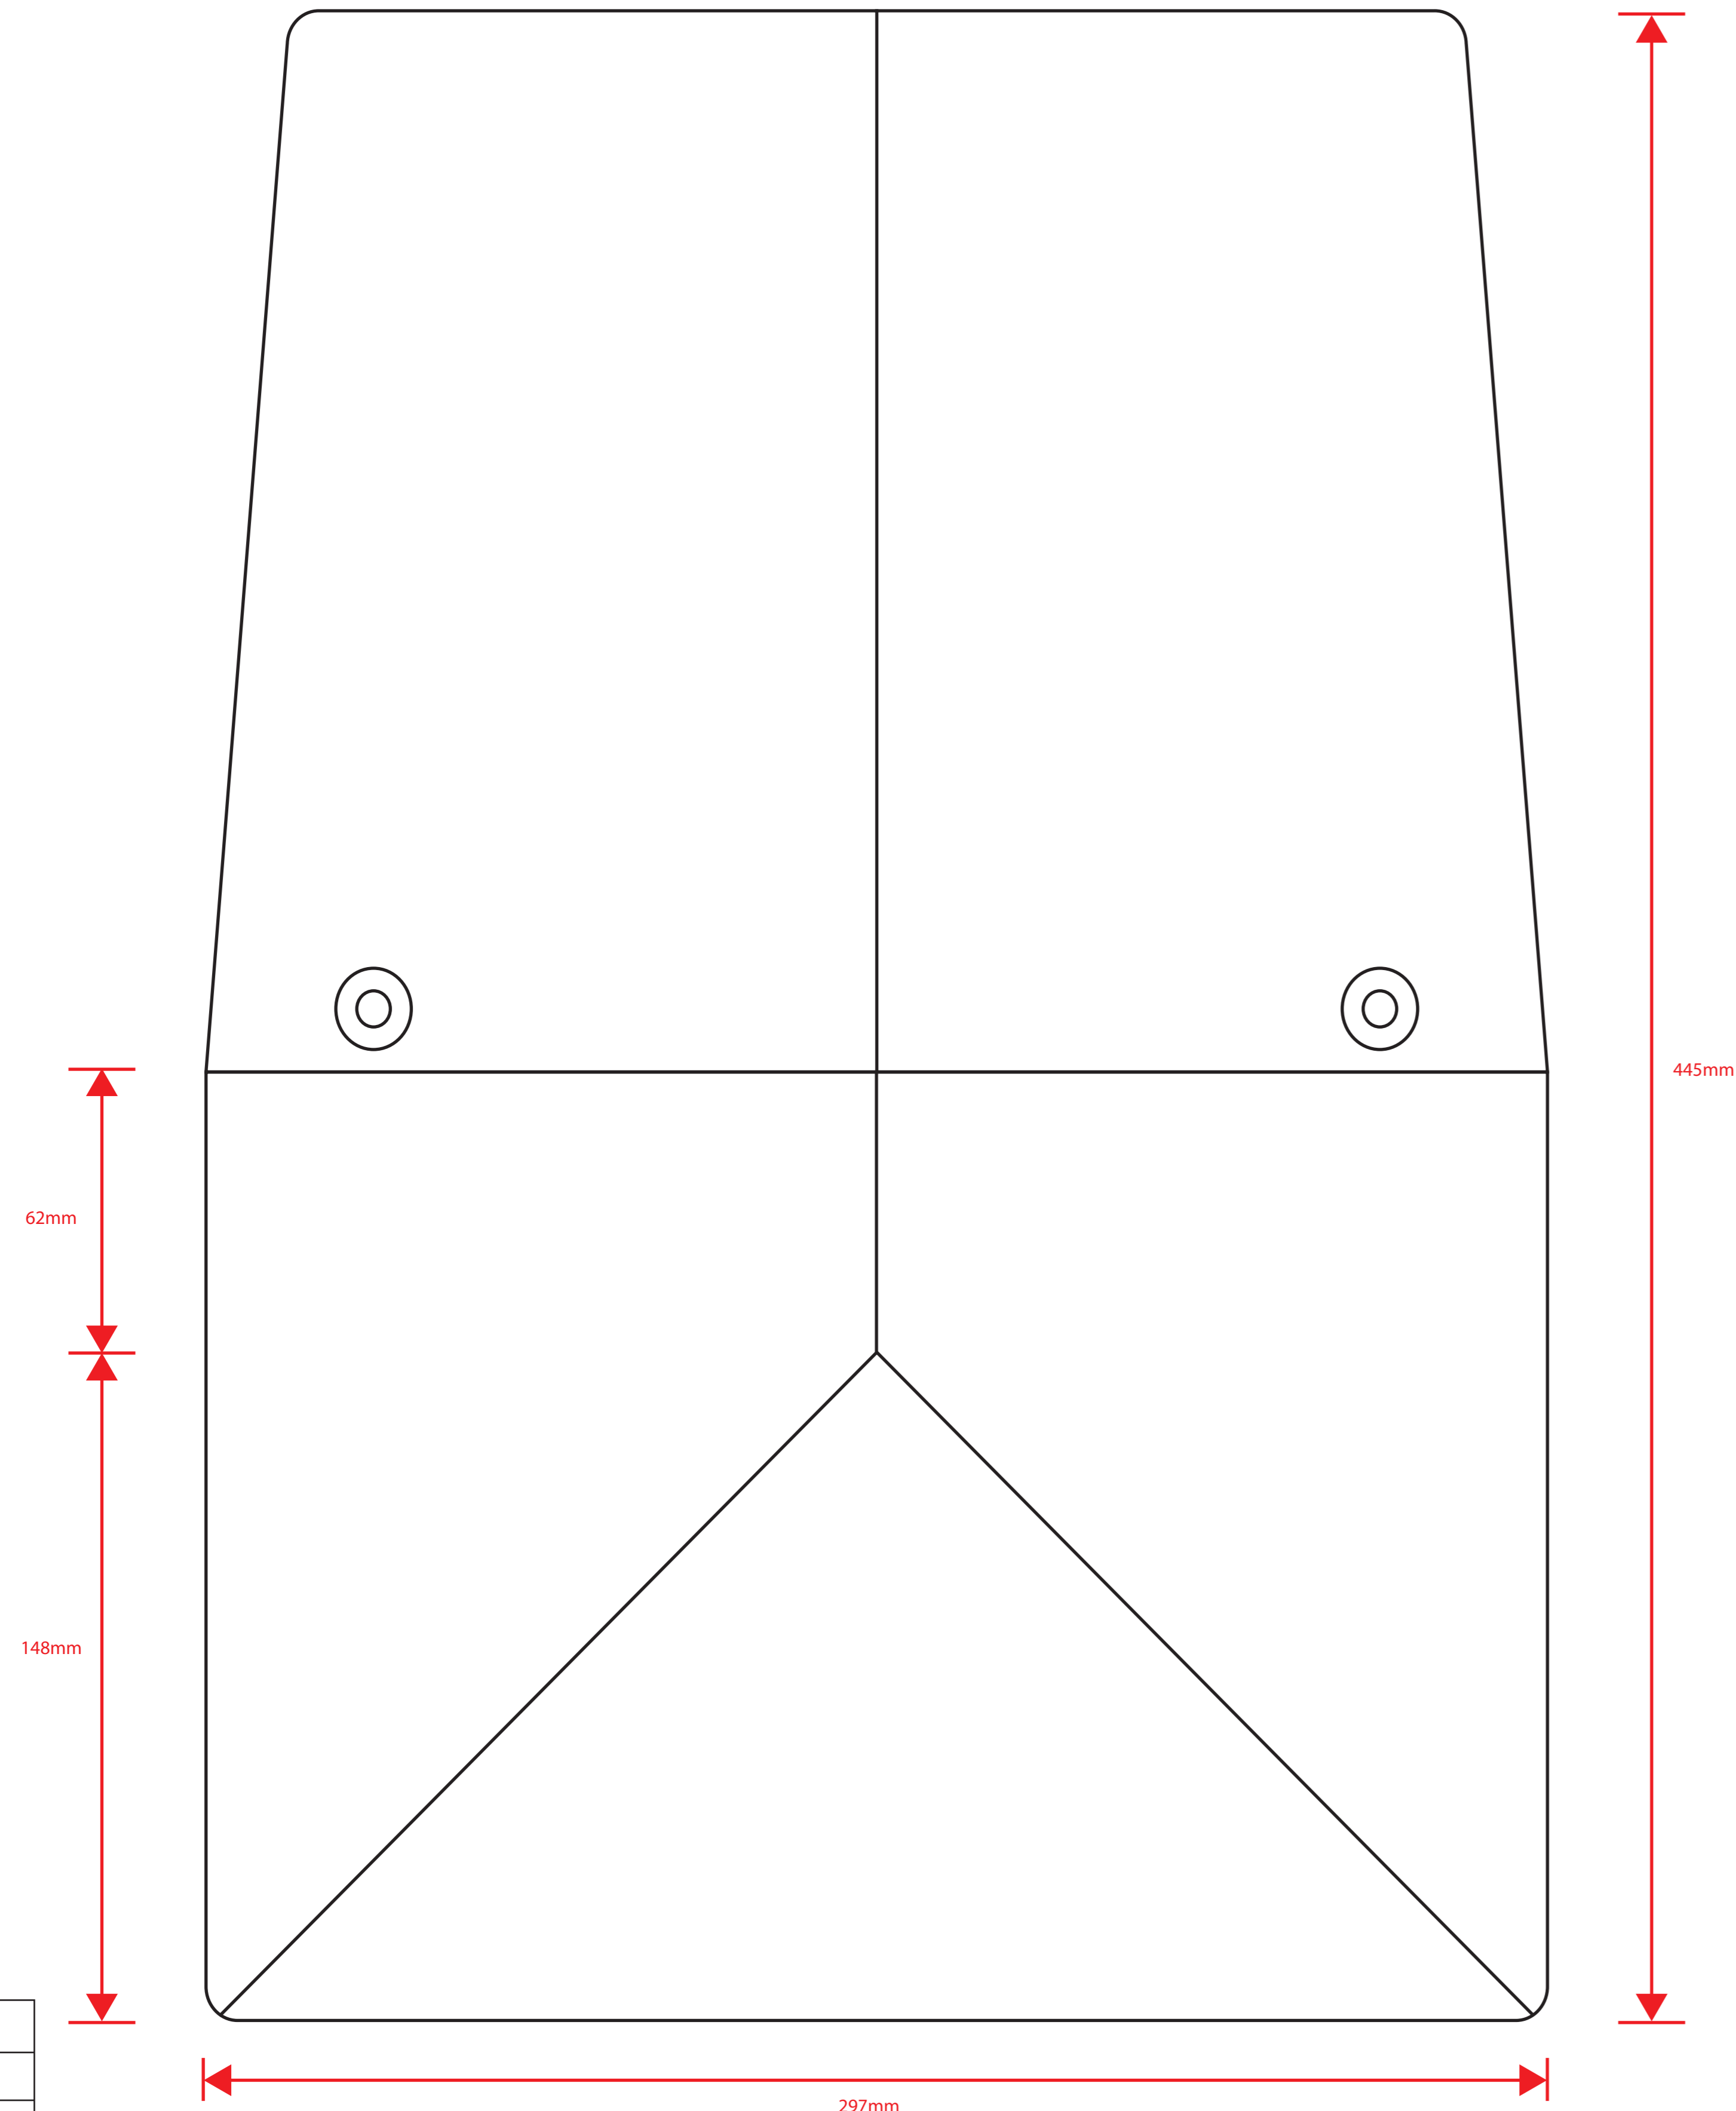

## SIDE ELEVATION

Outside measurements only


\*Measurement based on TapcoSlate, 5mm thick. All measurements are approximate.

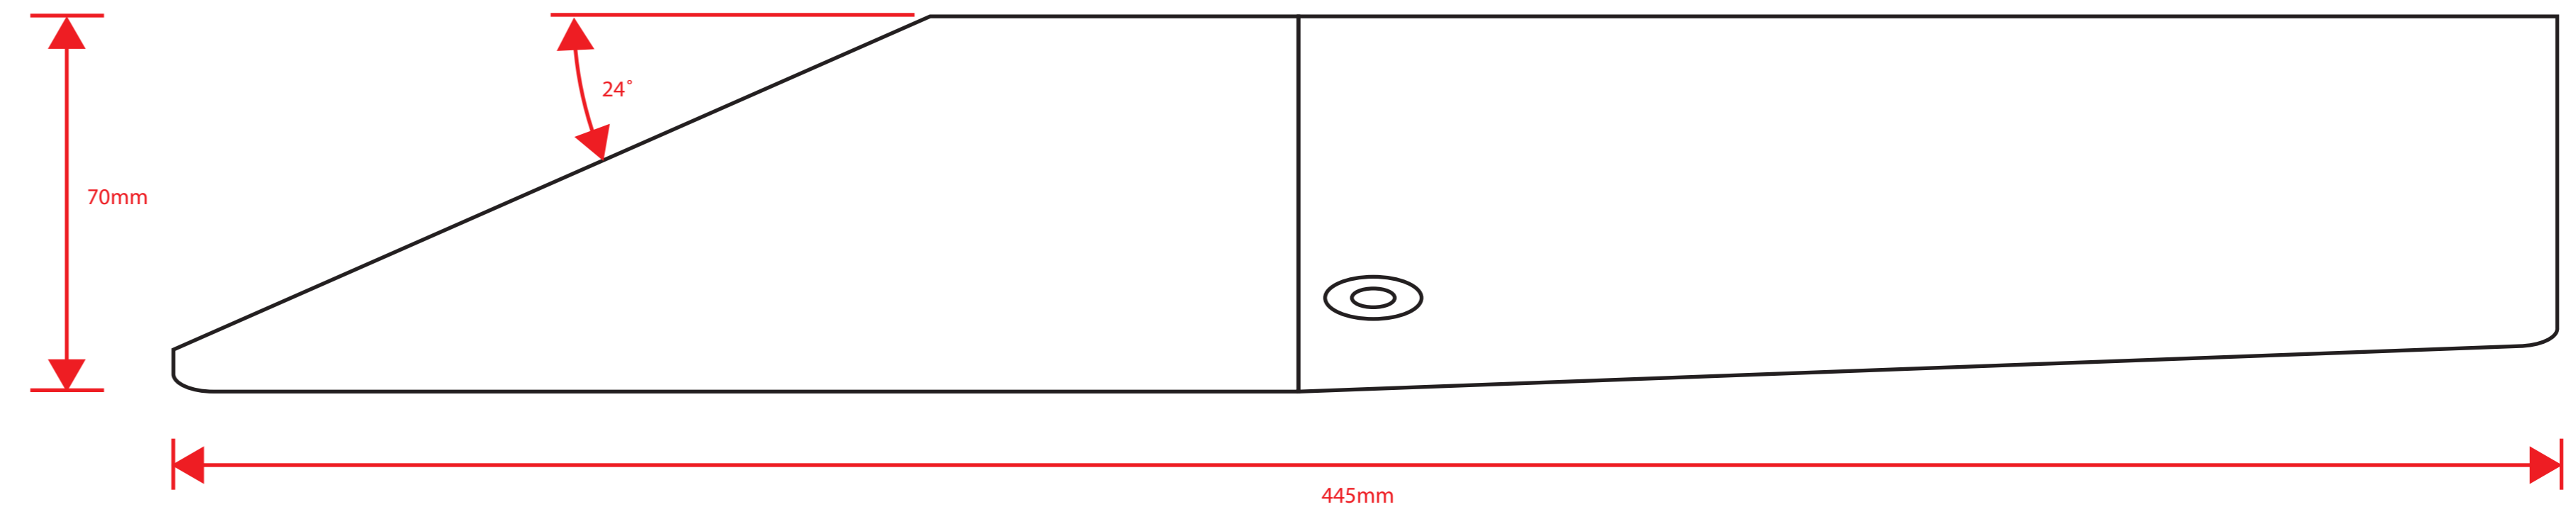

## FRONT ELEVATION

Outside measurements only

\*Measurement based on TapcoSlate, 5mm thick. All measurements are approximate.

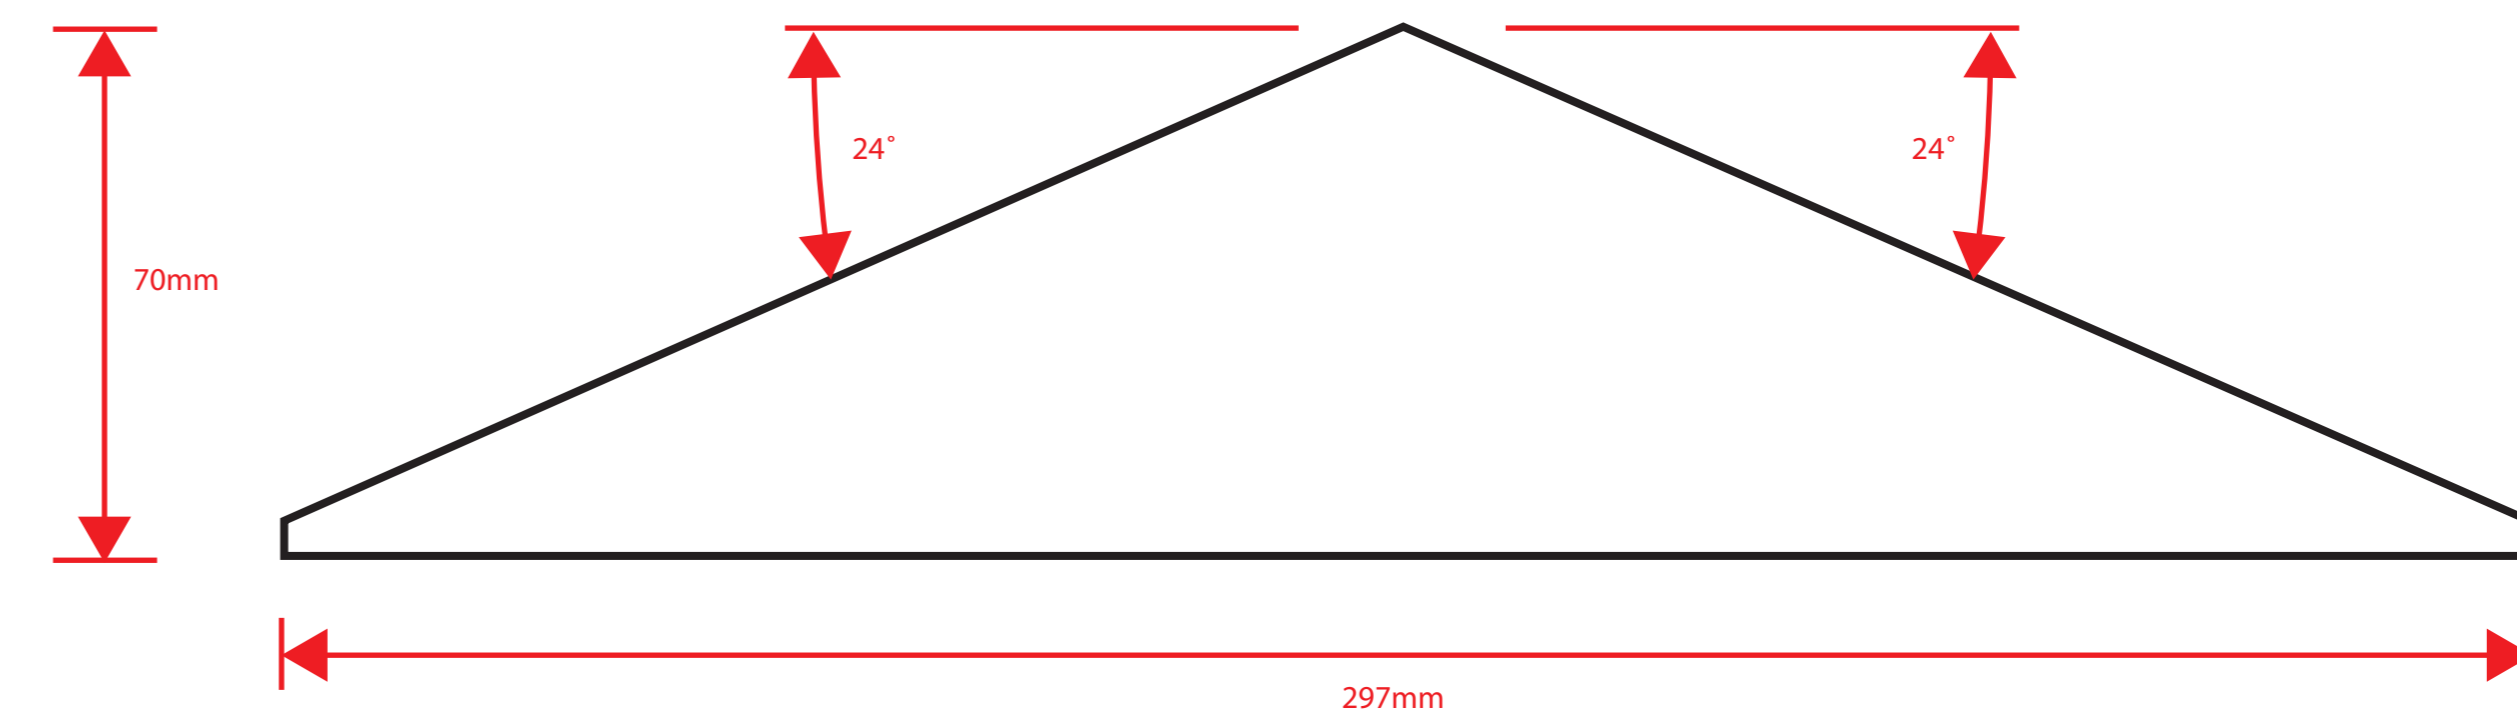

**TITLE:** Tapco Angled 24° Ridge/Hip Cap

**SCALE:** 100%

**MATERIAL:** Cut/formed TapcoSlate

**NOTES:**

Ridge/Hip end cap for a 3-way conservatory or general roof. Formed of one TapcoSlate Ridge Cap plus one TapcoSlate Tile mitred and bonded together.

Three different degree angle units to produce this is the 24-30 degree version.