


## PLAN

Outside measurements only


\*Measurement based on TapcoSlate, 5mm thick. All measurements are approximate.

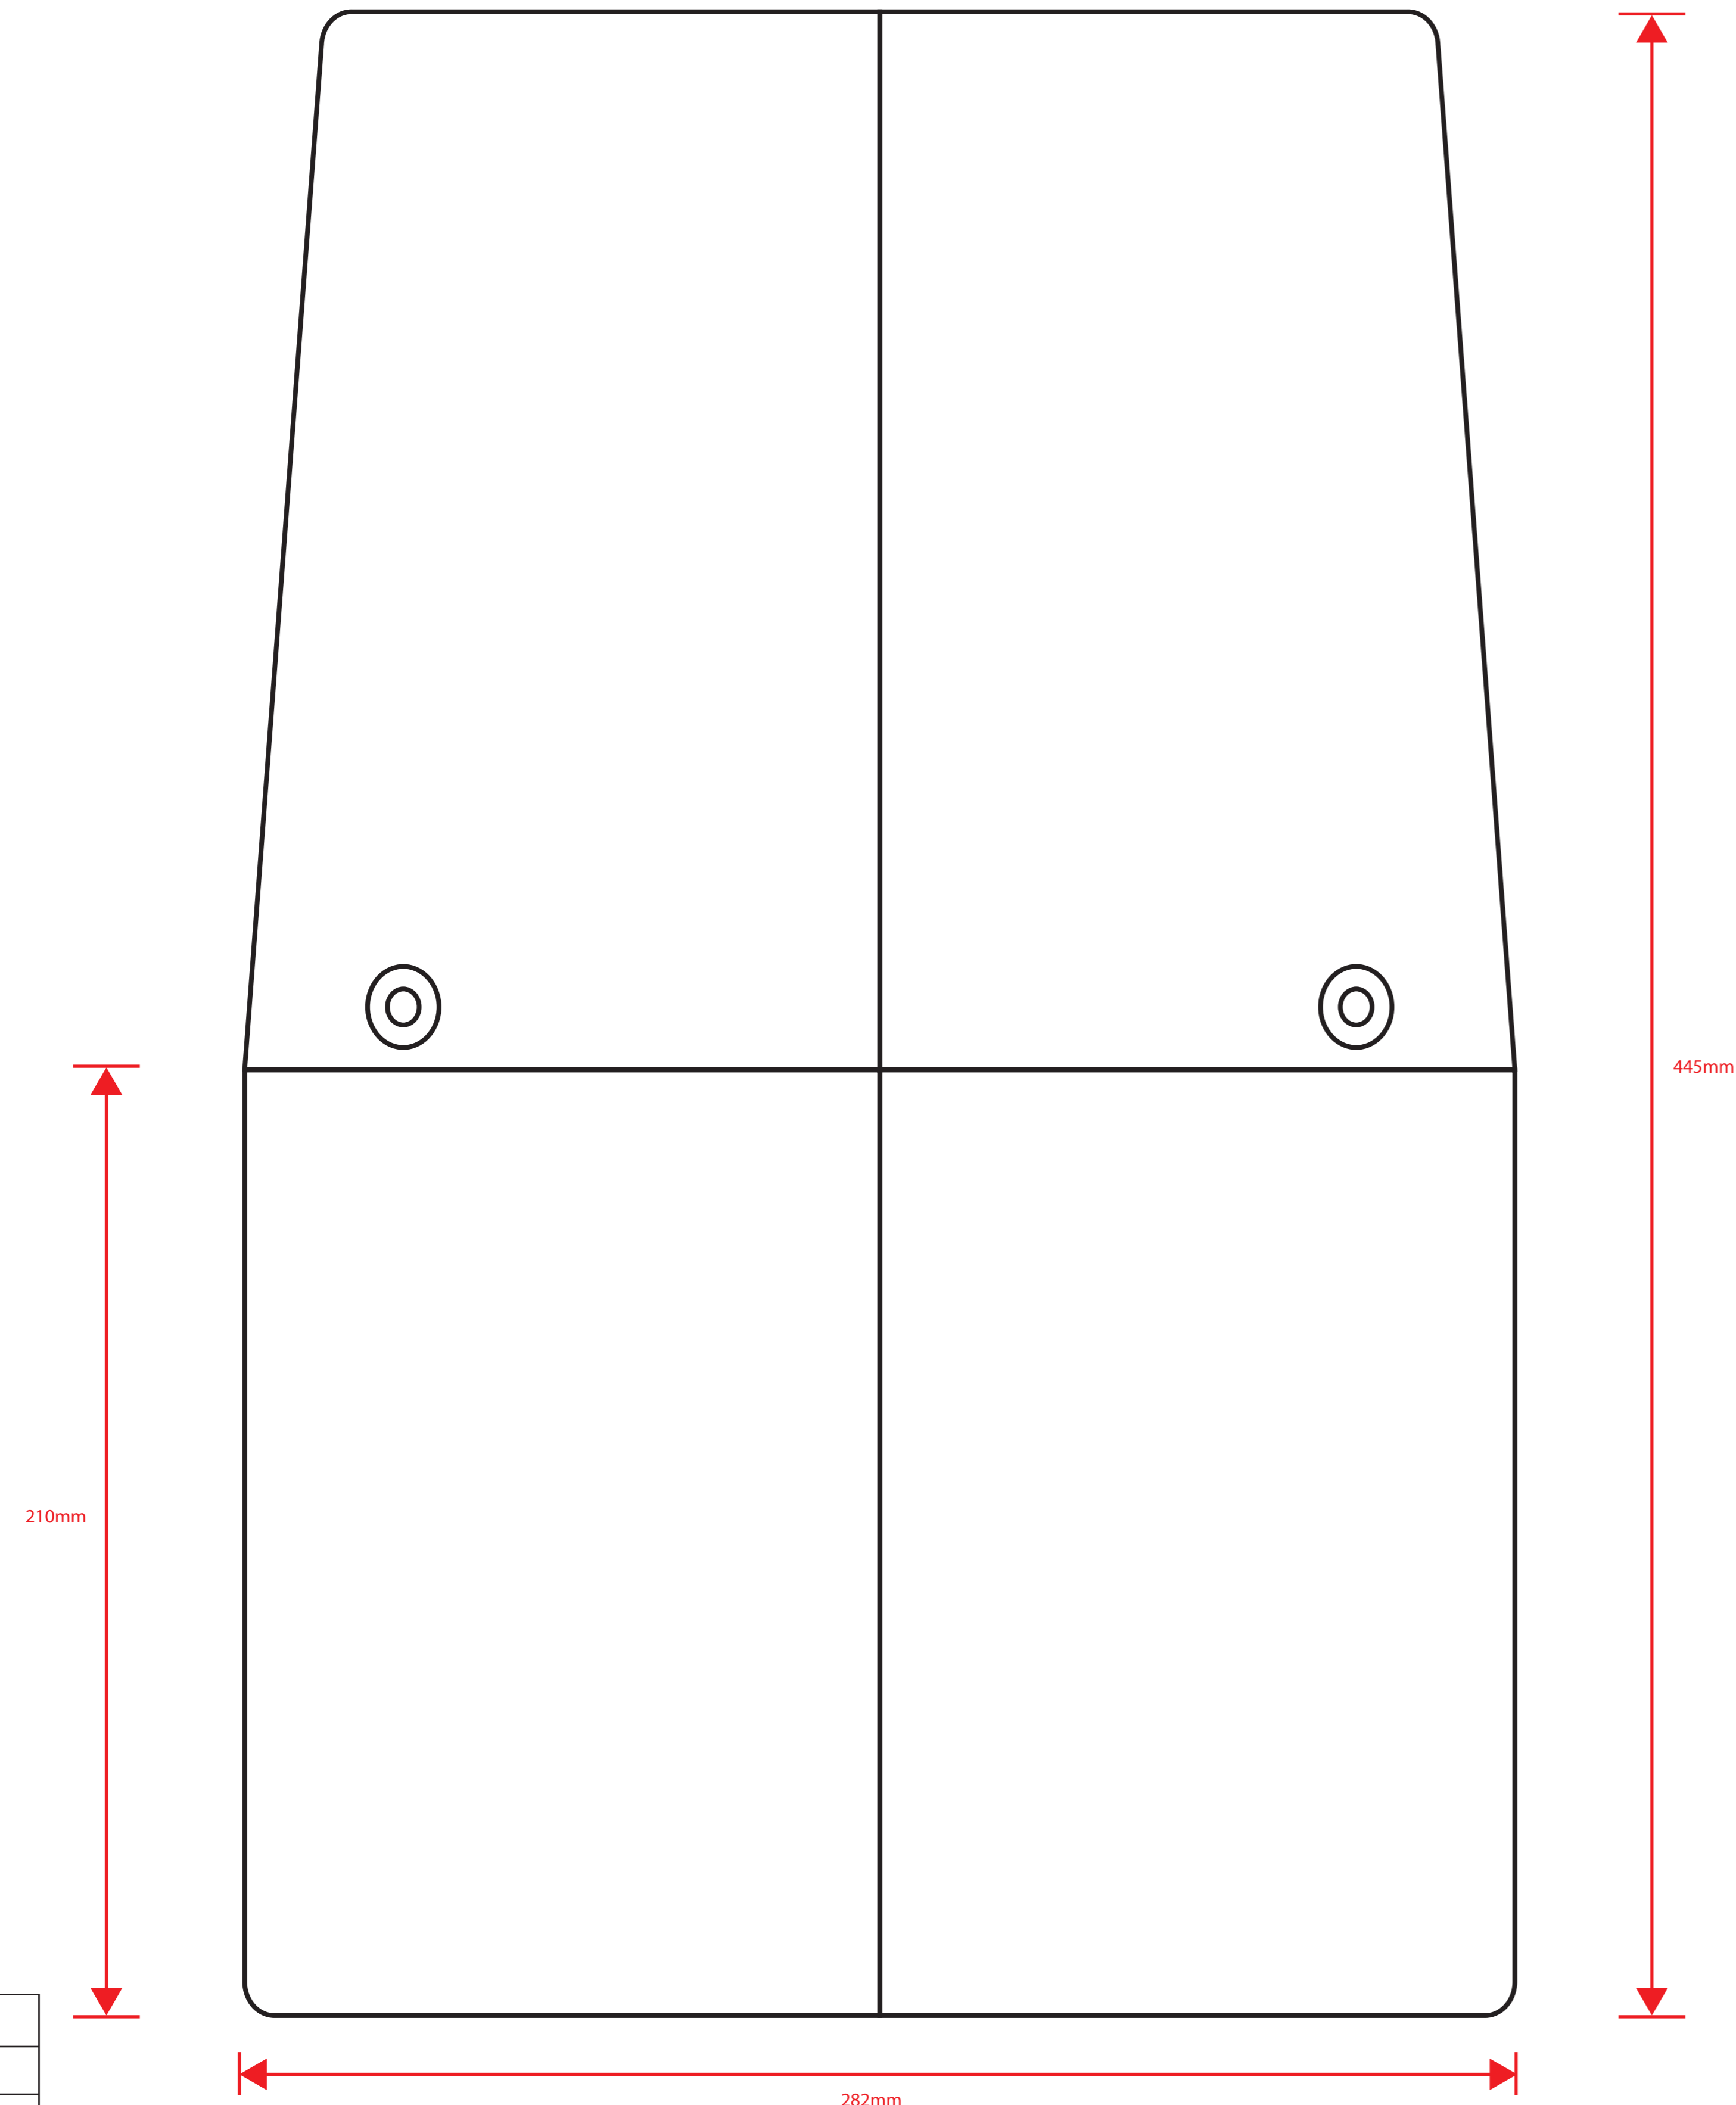

## SIDE ELEVATION

Outside measurements only


\*Measurement based on TapcoSlate, 5mm thick. All measurements are approximate.

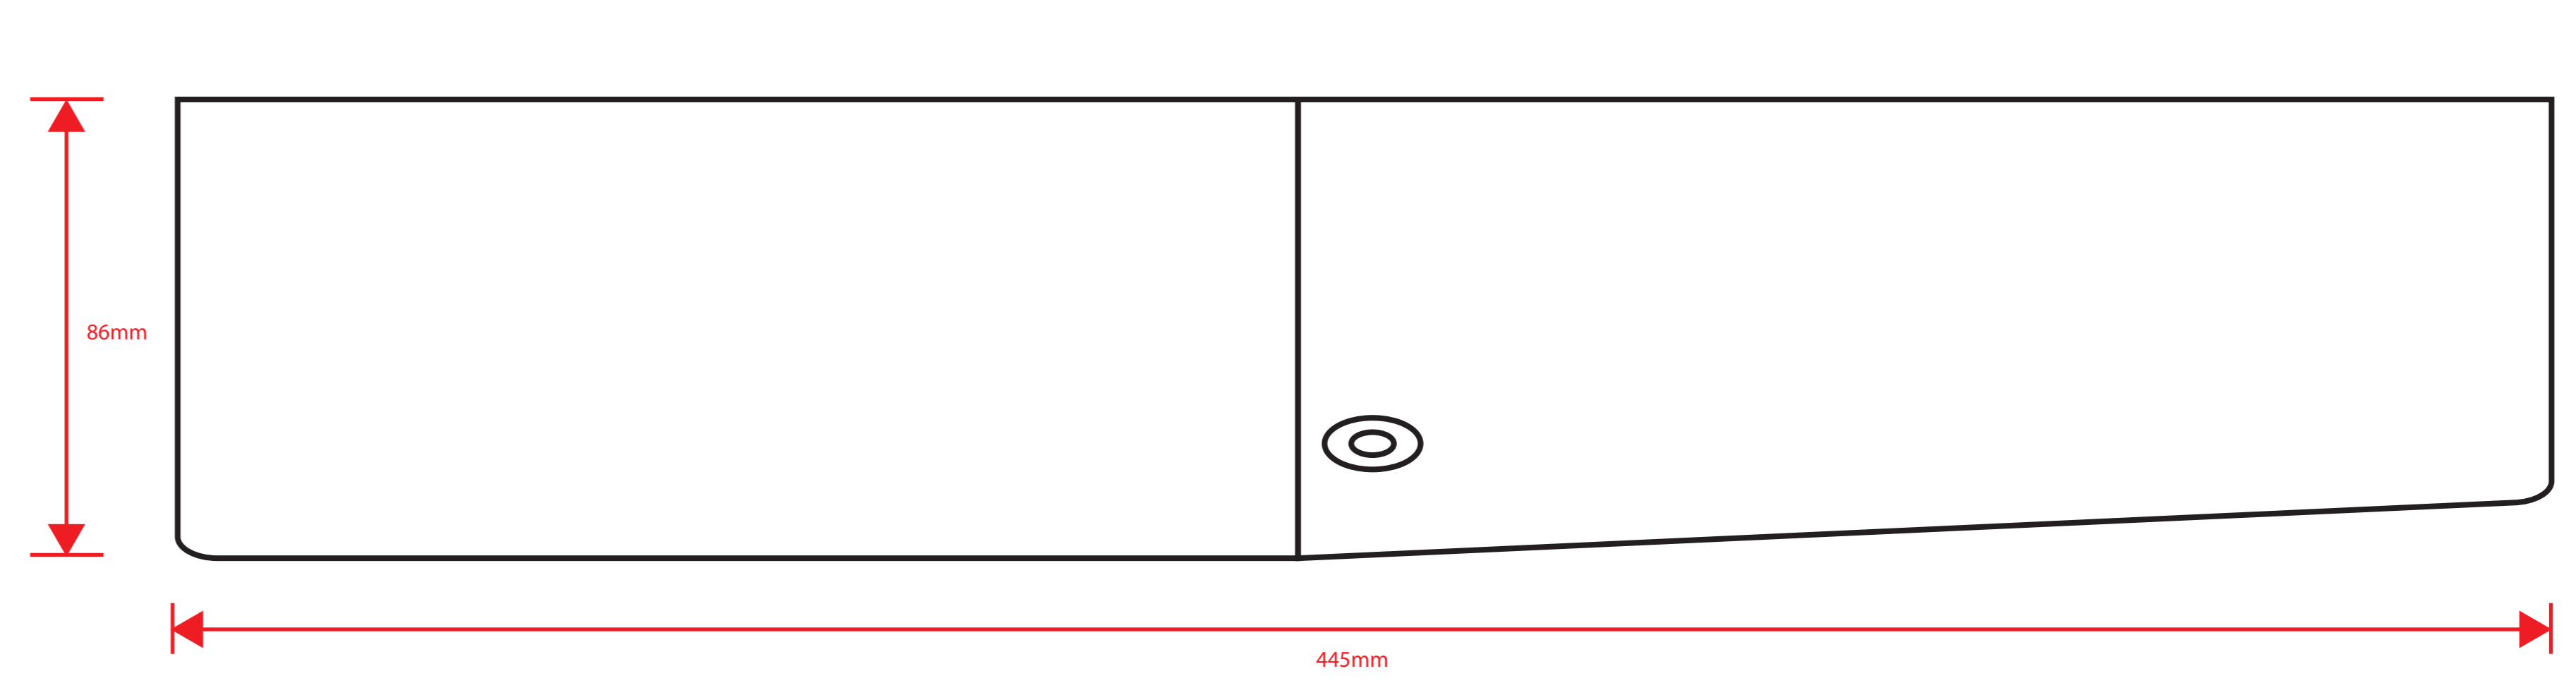

## FRONT ELEVATION

Outside measurements only

\*Measurement based on TapcoSlate, 5mm thick. All measurements are approximate.

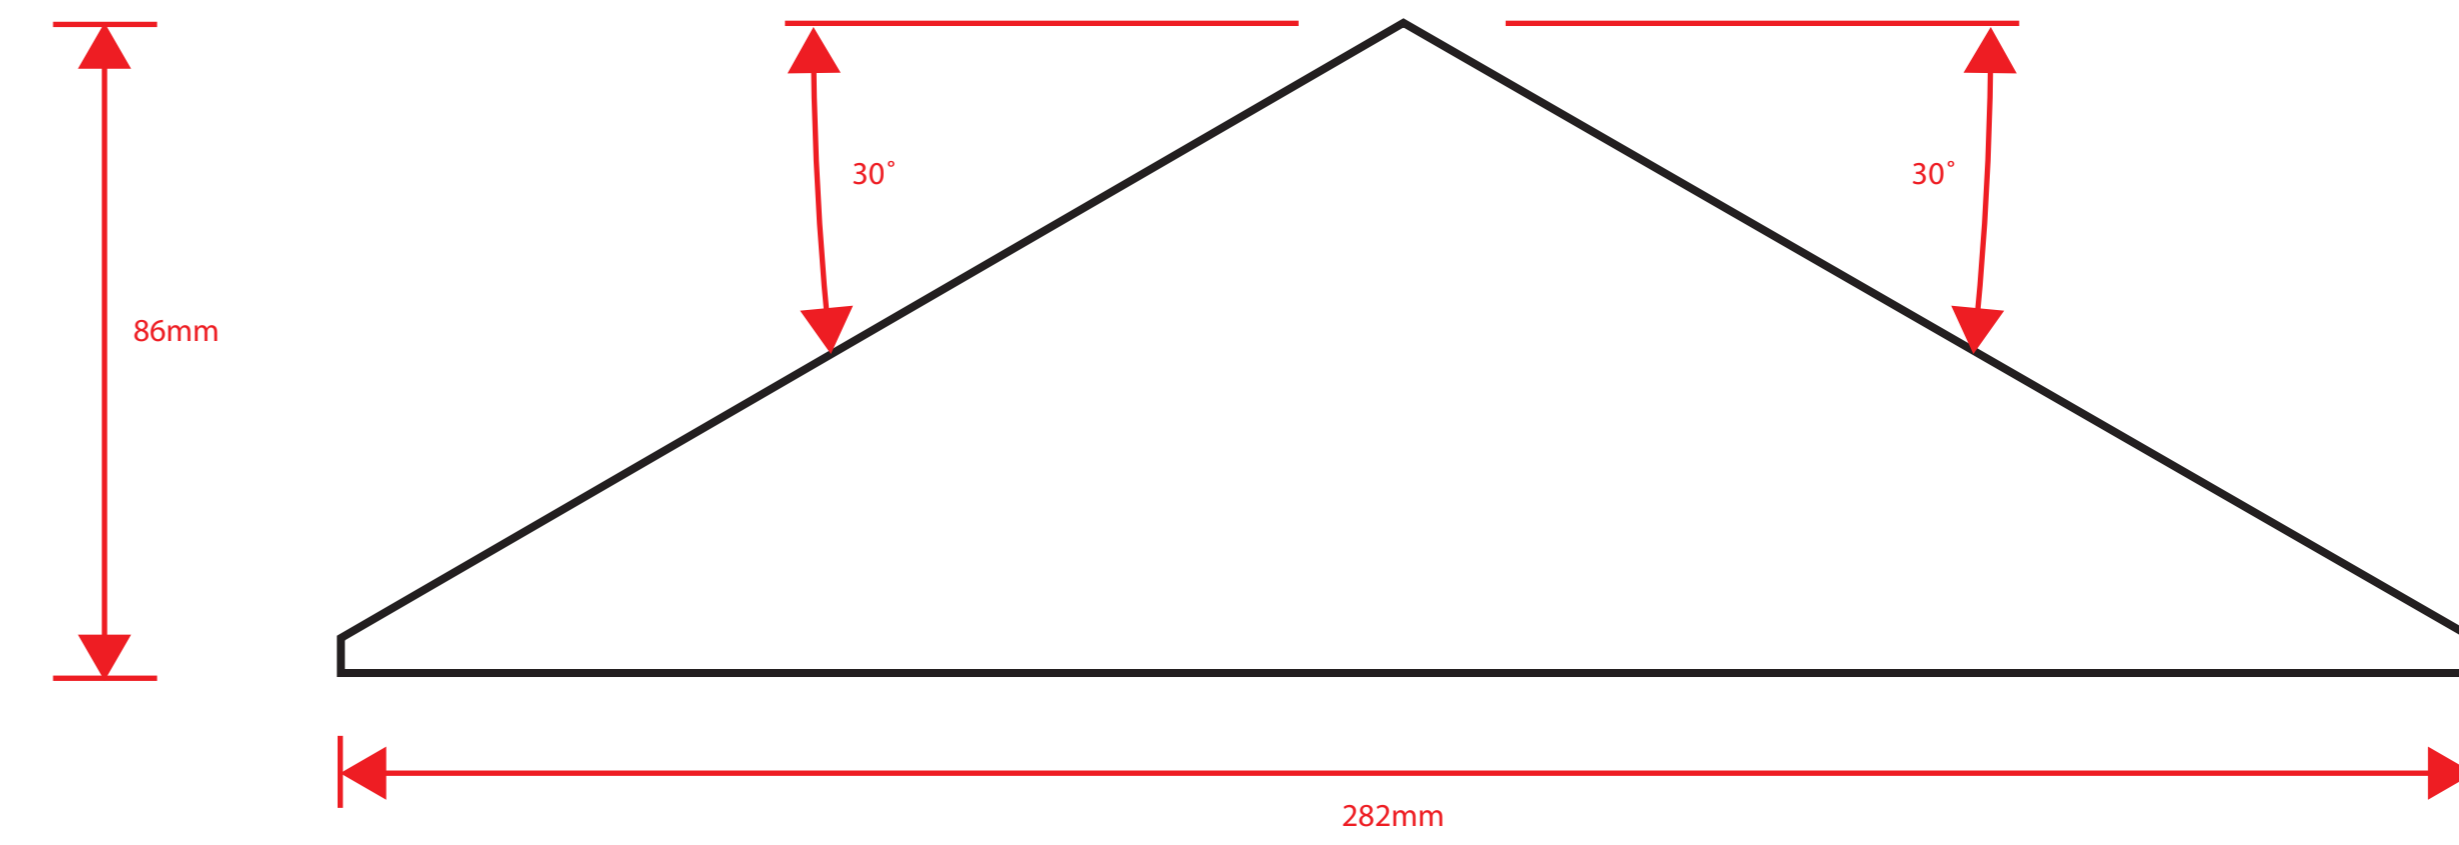

<b>TITLE:</b> Tapco Ridge End 30 Degrees
<b>SCALE:</b> 100%
<b>MATERIAL:</b> Cut/formed TapcoSlate
<b>NOTES:</b> Ridge end cap for a general roof. Formed of one TapcoSlate Ridge Cap plus one TapcoSlate Tile mitred and bonded together at a 90 degree angle for the Tile and Ridge Cap set at a 30 degree angle on both sides.  Three different degree angle units to produce this is the 30-34 degree version.