


PLAN

Outside measurements only


*Measurement based on TapcoSlate, 5mm thick. All measurements are approximate.

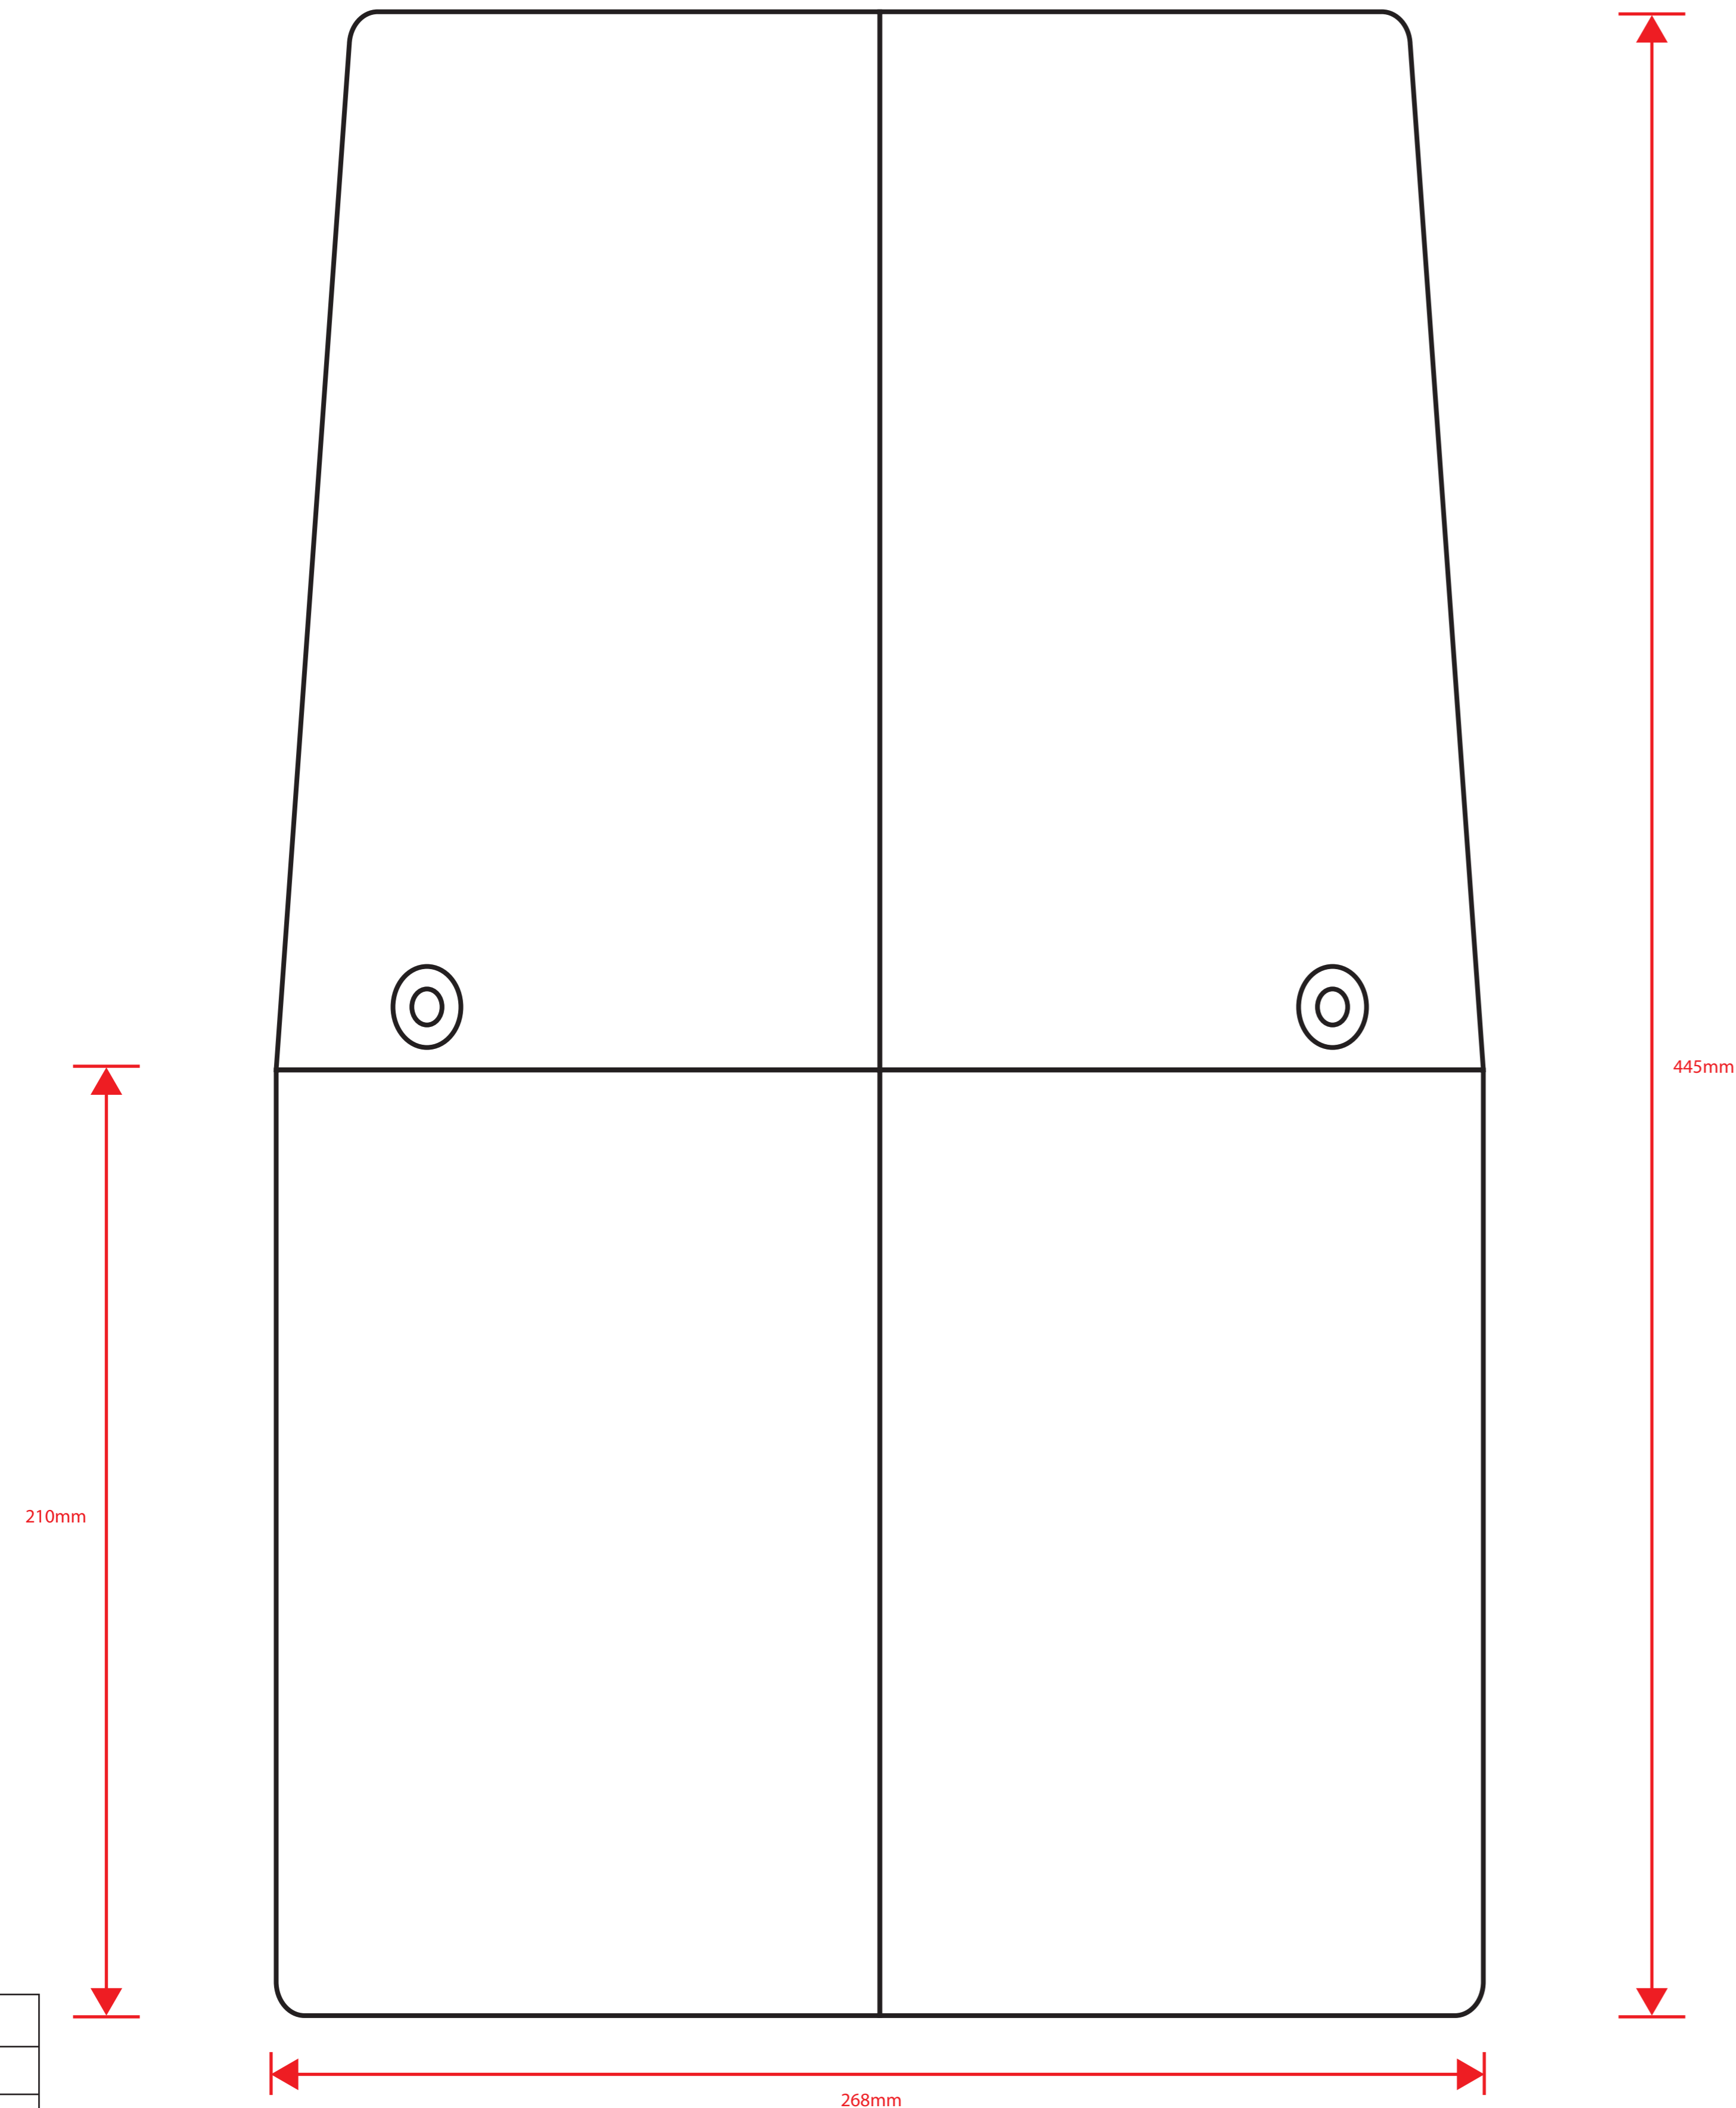

SIDE ELEVATION

Outside measurements only


*Measurement based on TapcoSlate, 5mm thick. All measurements are approximately.

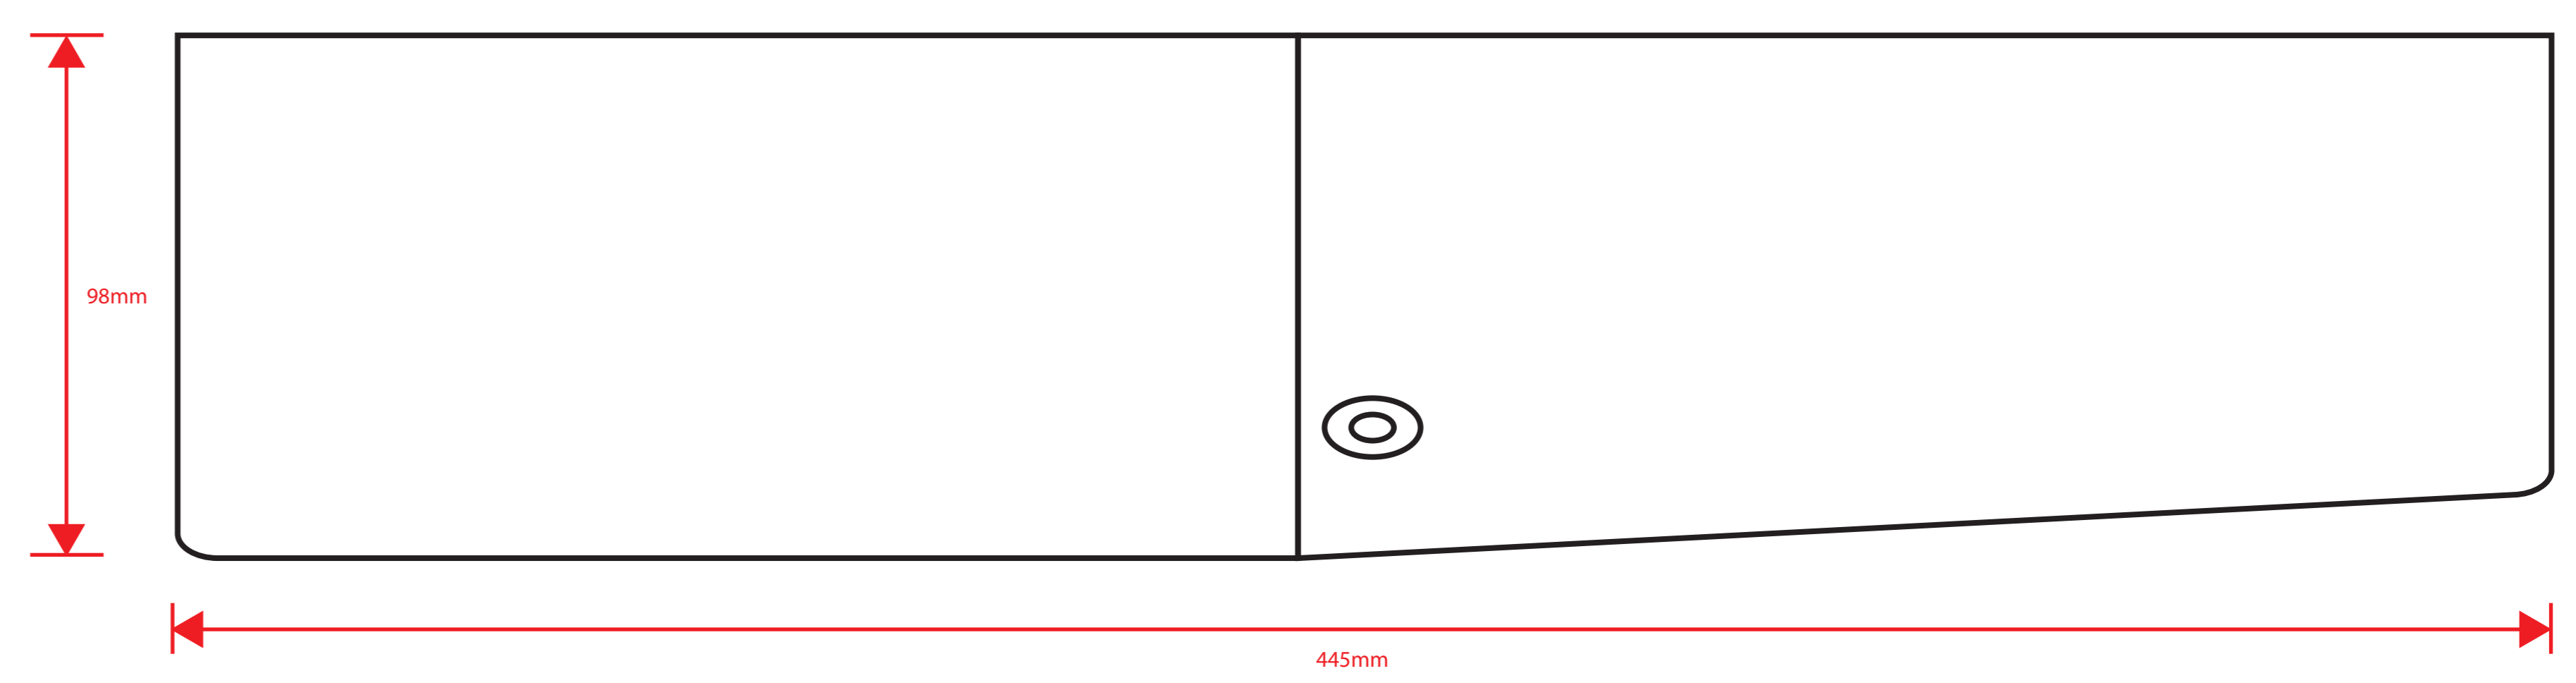

FRONT ELEVATION

Outside measurements only

*Measurement based on TapcoSlate, 5mm thick. All measurements are approximately.

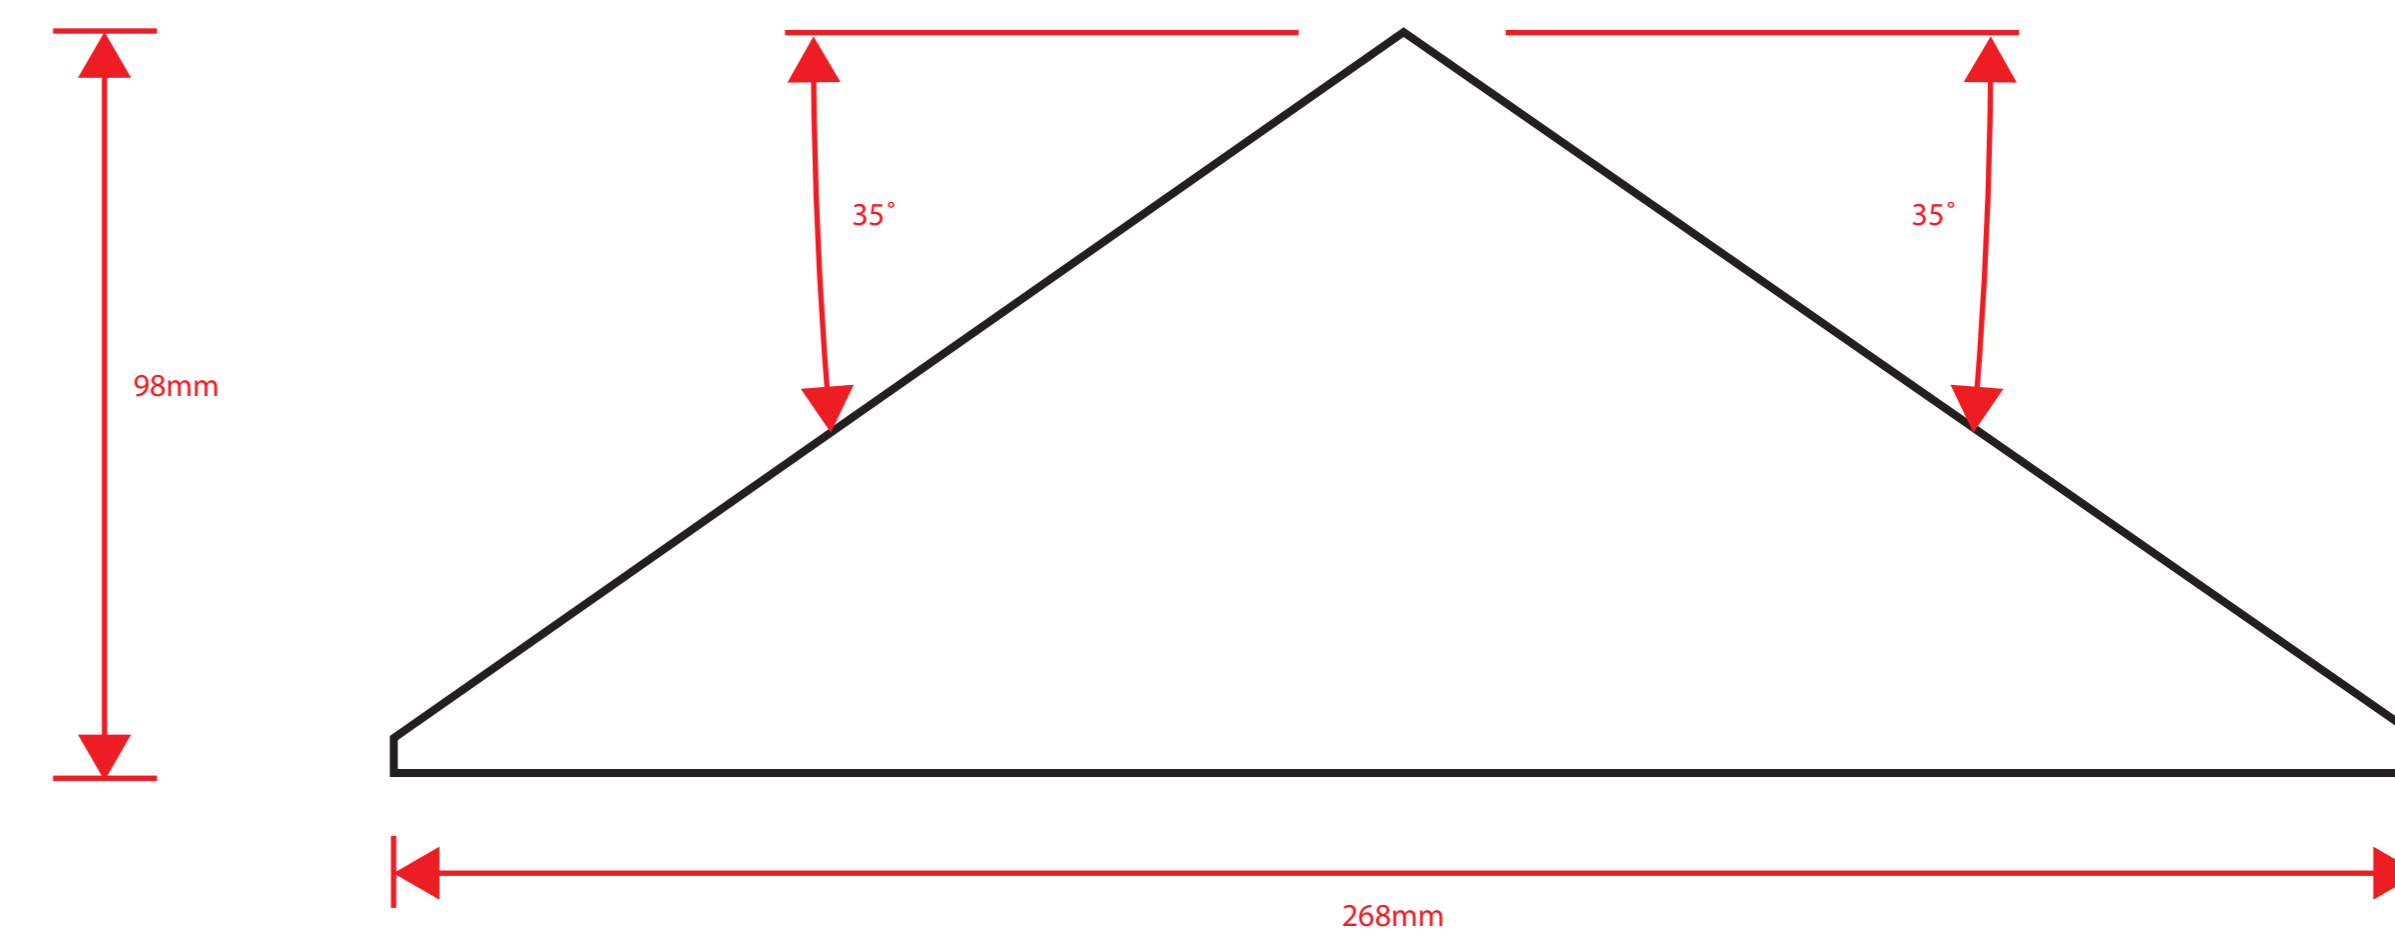

TITLE: Tapco Ridge End 35 Degrees
SCALE: 100%
MATERIAL: Cut/formed TapcoSlate
NOTES: Ridge end cap for a general roof. Formed of one TapcoSlate Ridge Cap plus one TapcoSlate Tile mitred and bonded together at a 90 degree angle for the Tile and Ridge Cap set at a 35 degree angle on both sides. Three different degree angle units to produce this is the 35-40 degree version.